


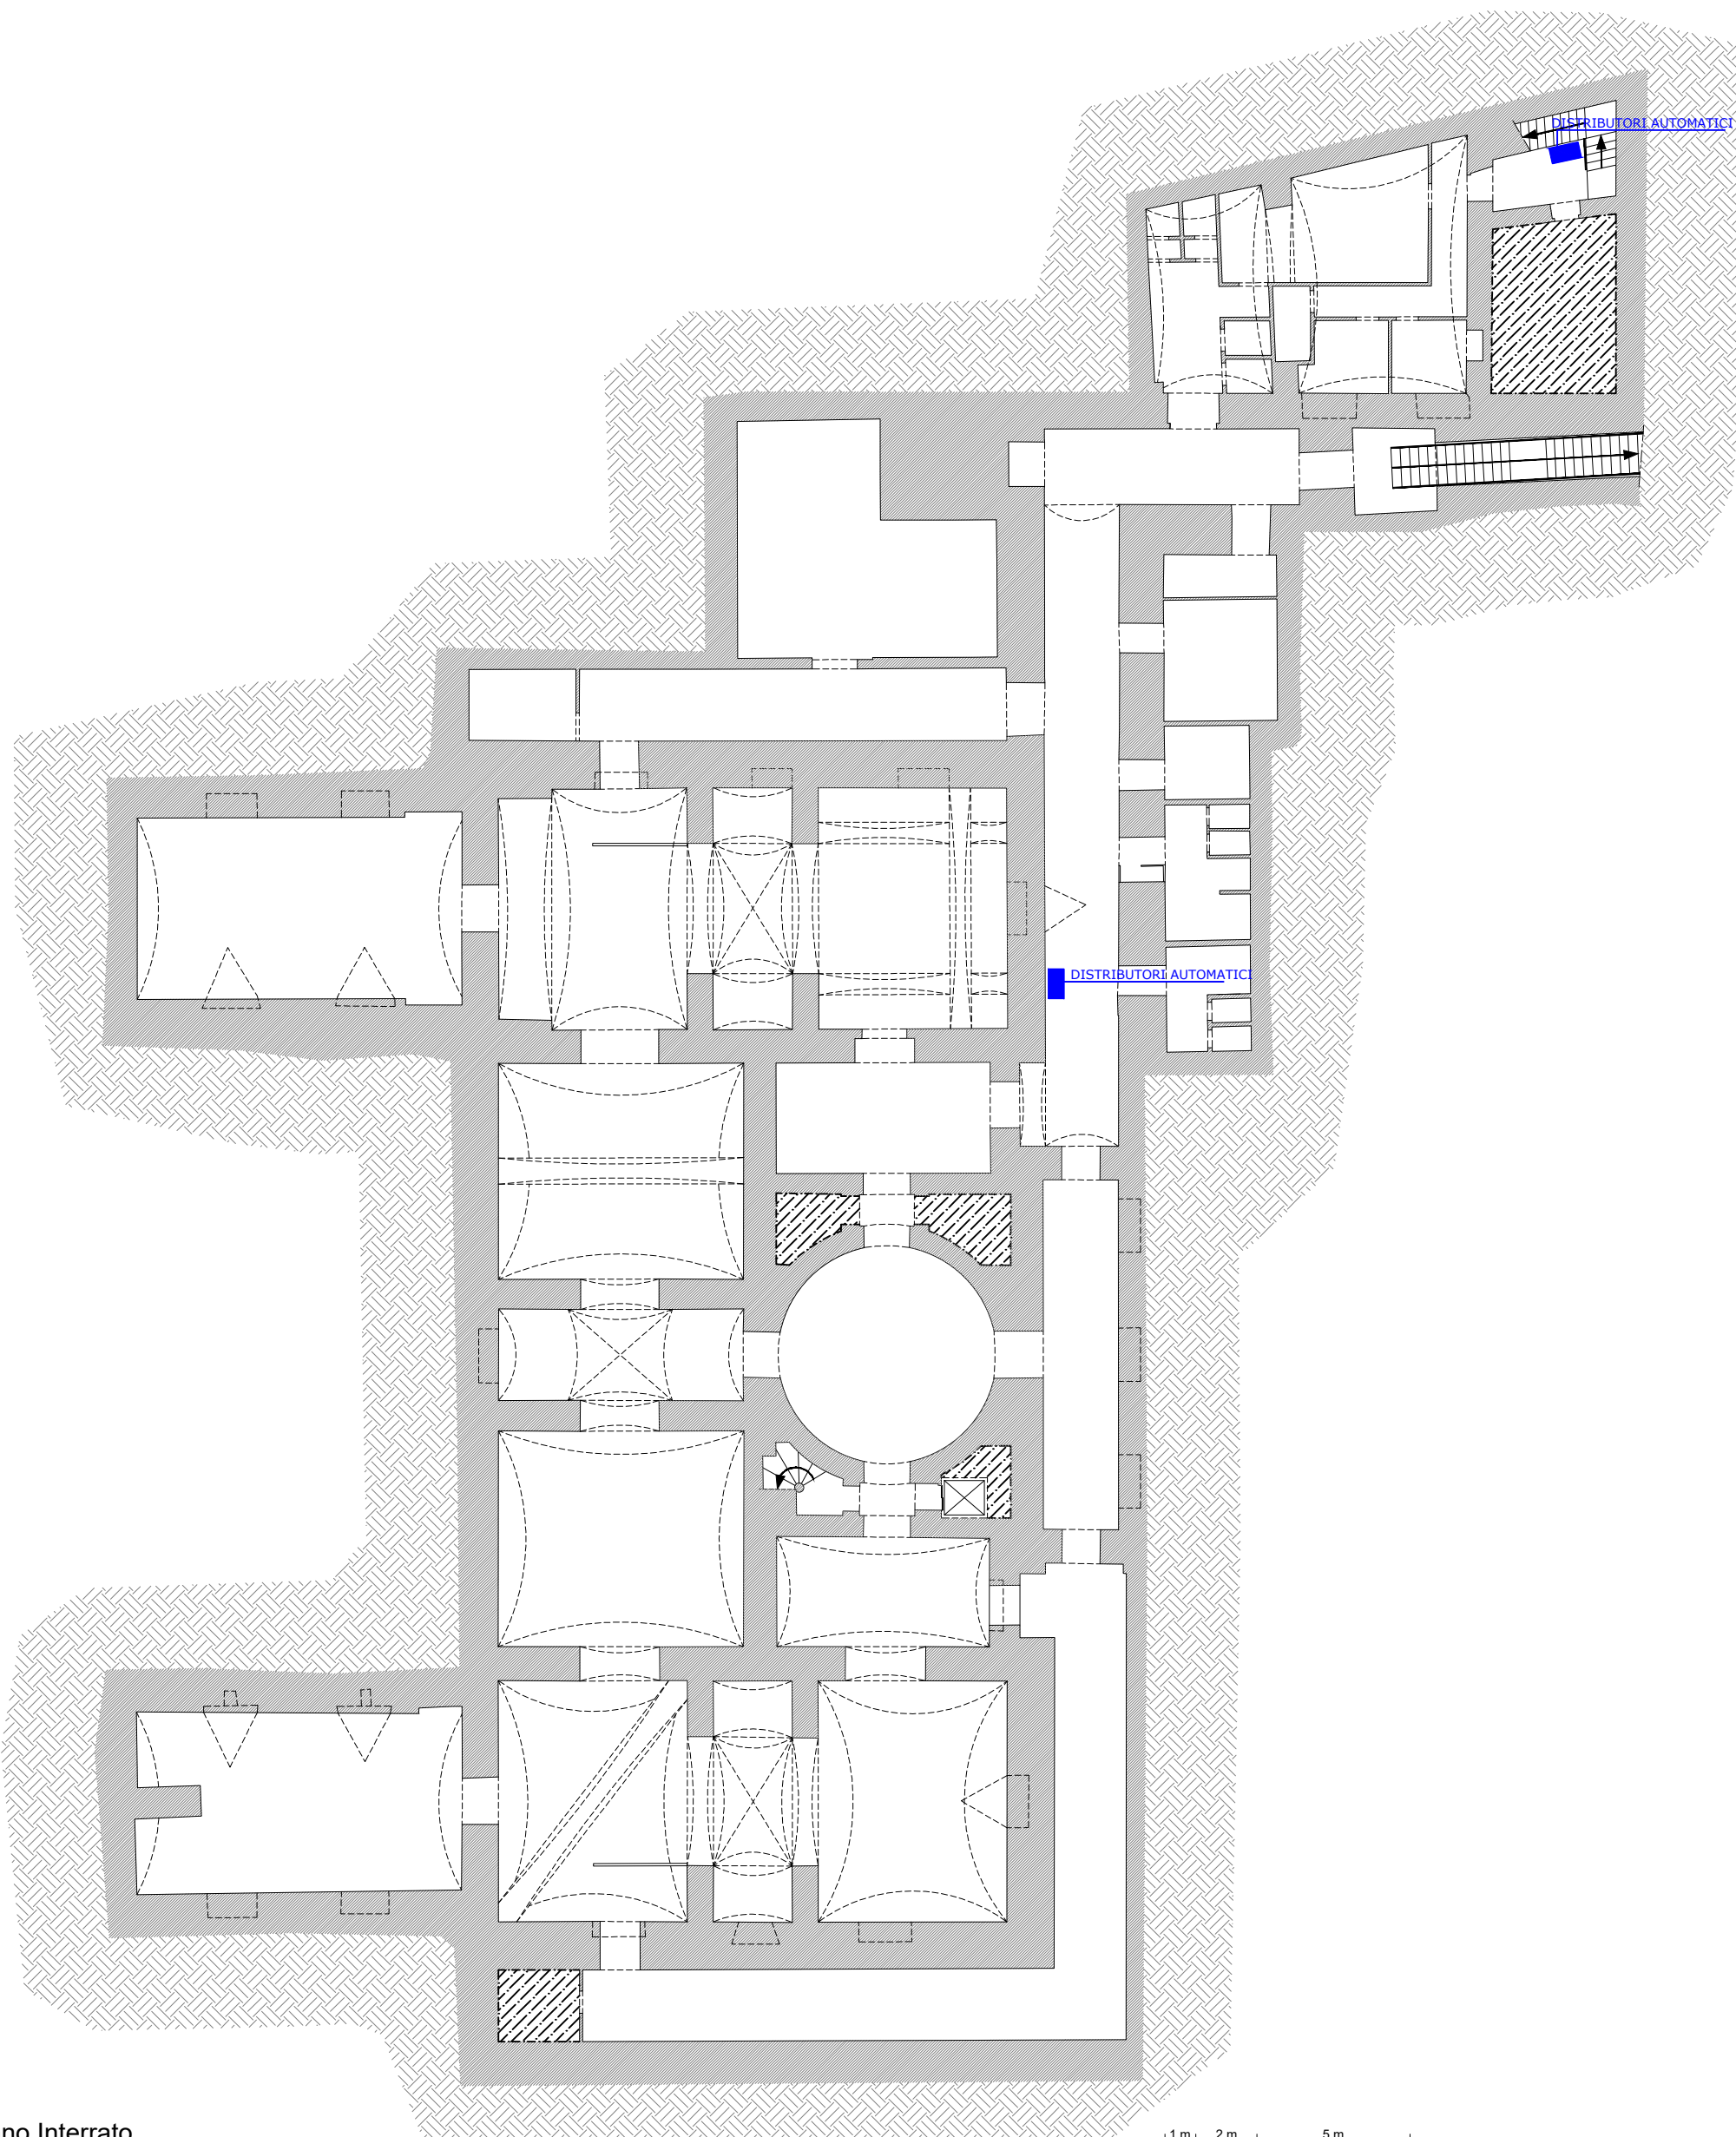

Pianta Piano Interrato

1 m 2 m 5 m

